


SECTION A-A

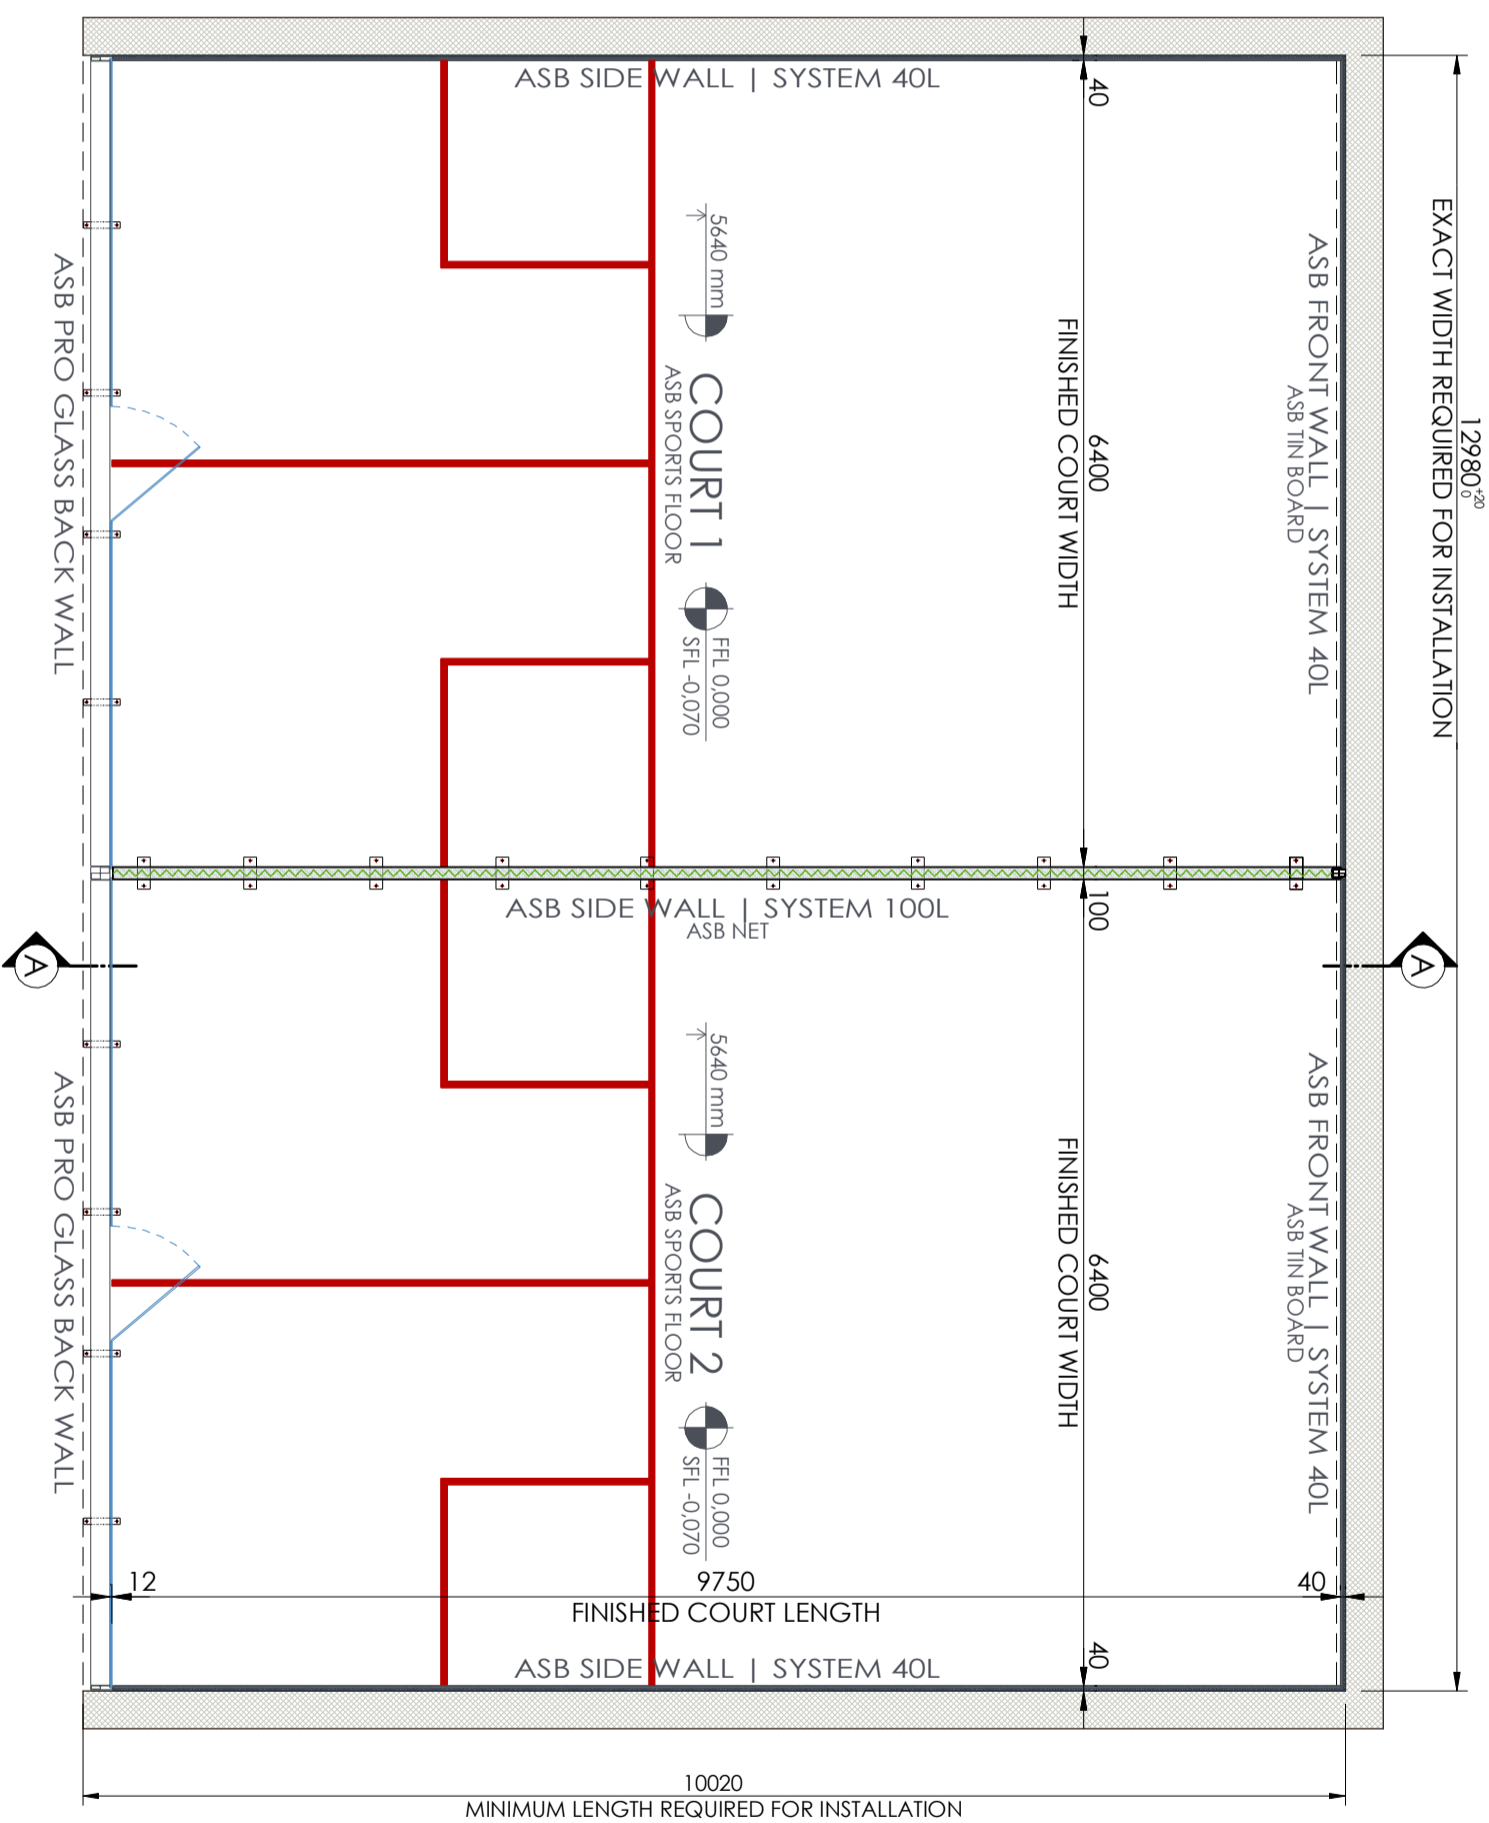

FLOOR STRUCTURAL SLAB

Minimum bearing capacity of a slab - **500 kg/m²**
 (minimum suggested structural steel - net of 150x150x6 mm)
 Minimum thickness of a slab - **150 mm**
 An insulation against humidity has to be ensured!

BUILDING PREPARATION REQUIREMENTS

STRUCTURAL WALLS

Minimum thicknesses of surrounding structural walls:
200 mm - concrete (min. B15), solid block
240 mm - aerated concrete (ytong e.g.)
300 mm - brick wall (minimum density of 800 kg/m³)

All copyrights are reserved by ASB, the drawings must not be reproduced or handed over to third parties, without previous agreement of ASB | In case of deviations a marked up print shall be sent to the ASB



SquashCourts ASB SQUASH s.r.o.

phone: +420 556 767 155

e-mail: asb@asbsquash.com

web: www.asbsquash.com

ASB Standards

PRO GlassBackWall
 Standard single court

**2x System40L Court
 Layout**

Drawing No.: Scale:

ST_02 1:60

Designed: **Vavra** Date: **2015**
 asb pv 28.05.